


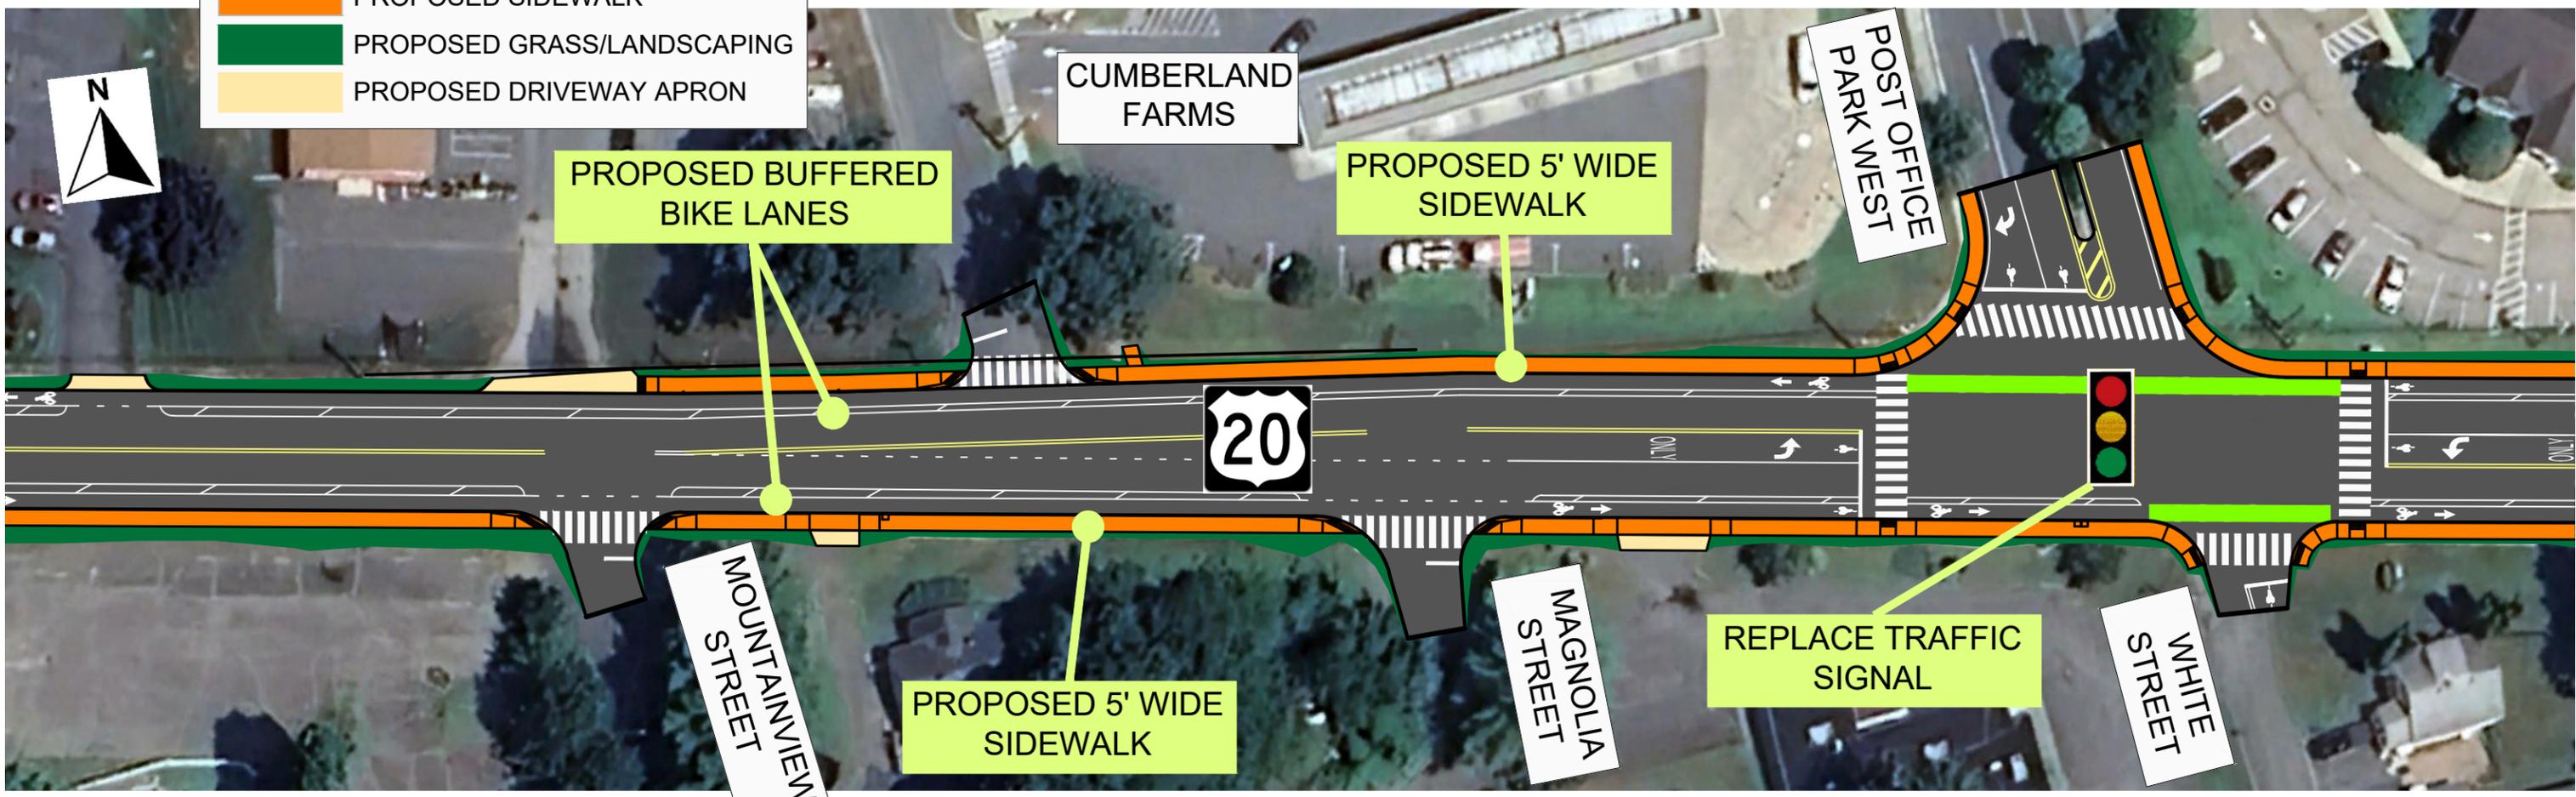
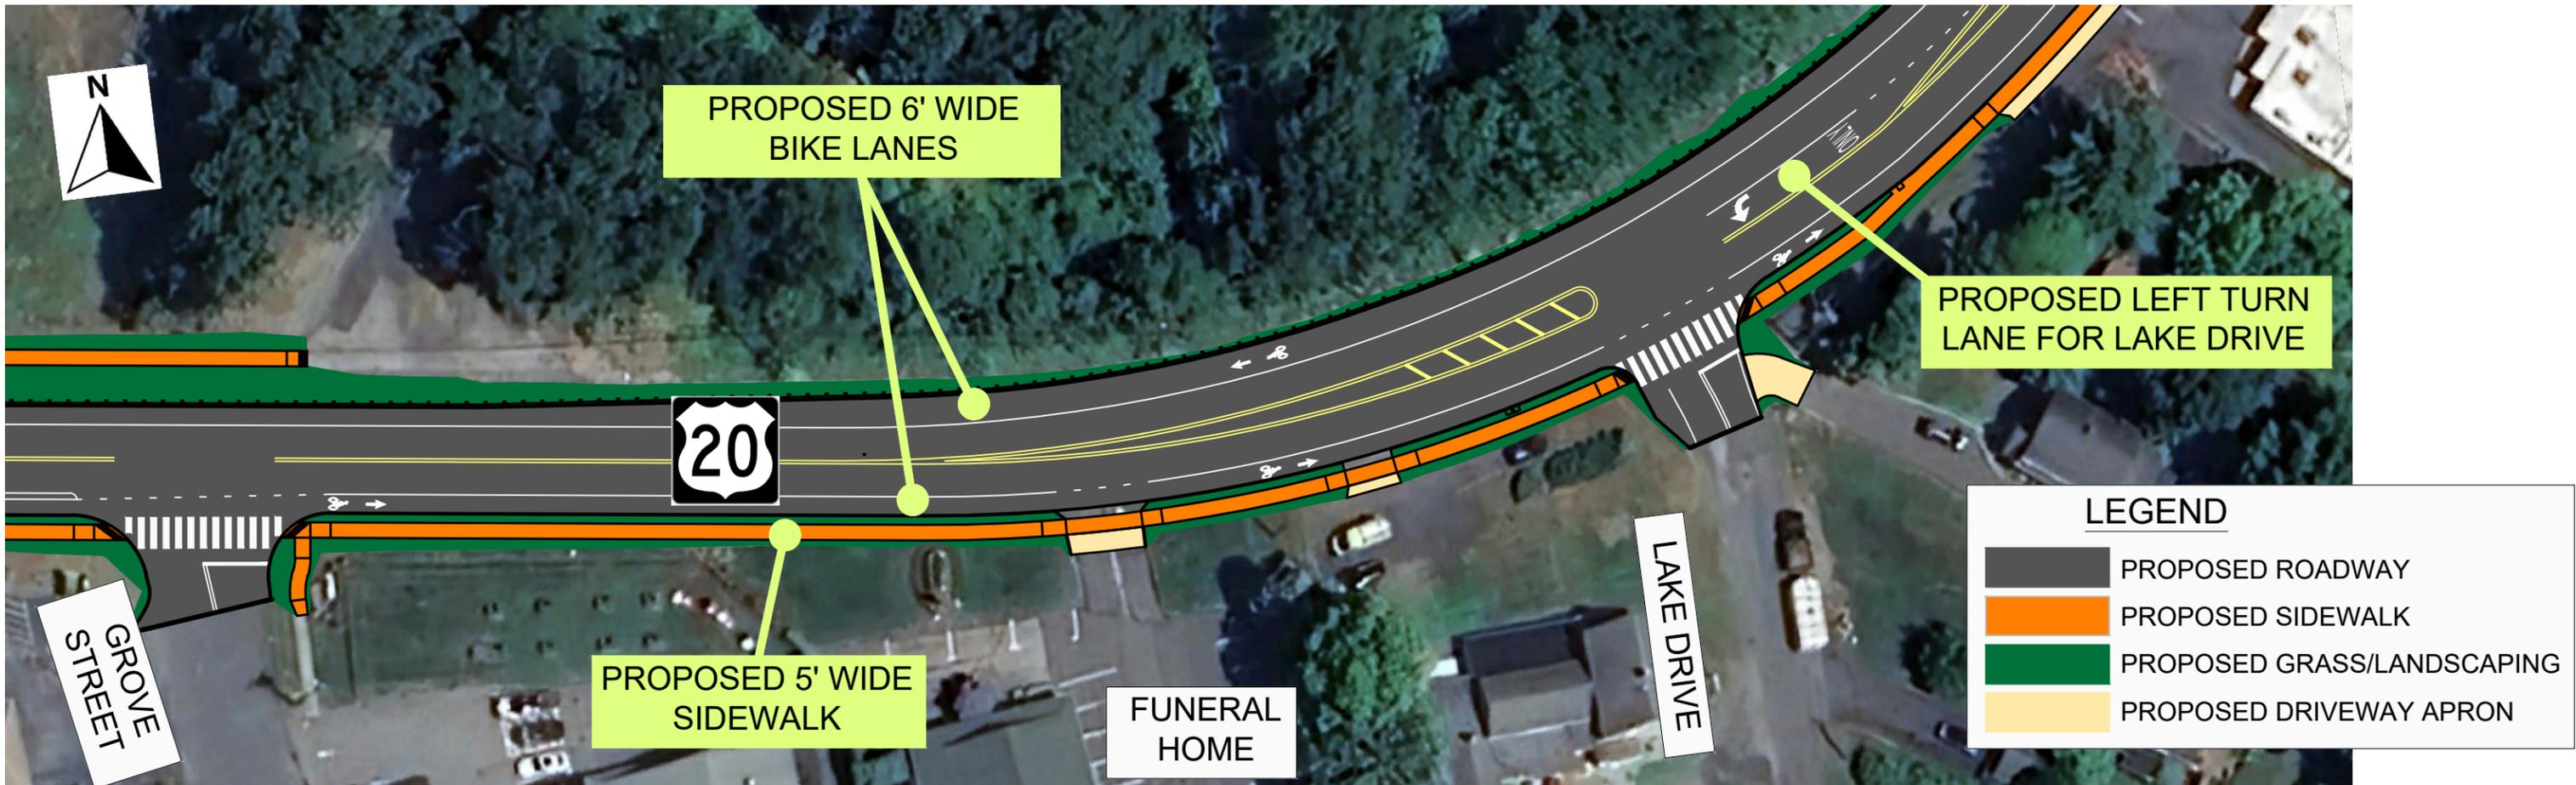




LEGEND


- PROPOSED ROADWAY
- PROPOSED SIDEWALK
- PROPOSED GRASS/LANDSCAPING
- PROPOSED DRIVEWAY APRON

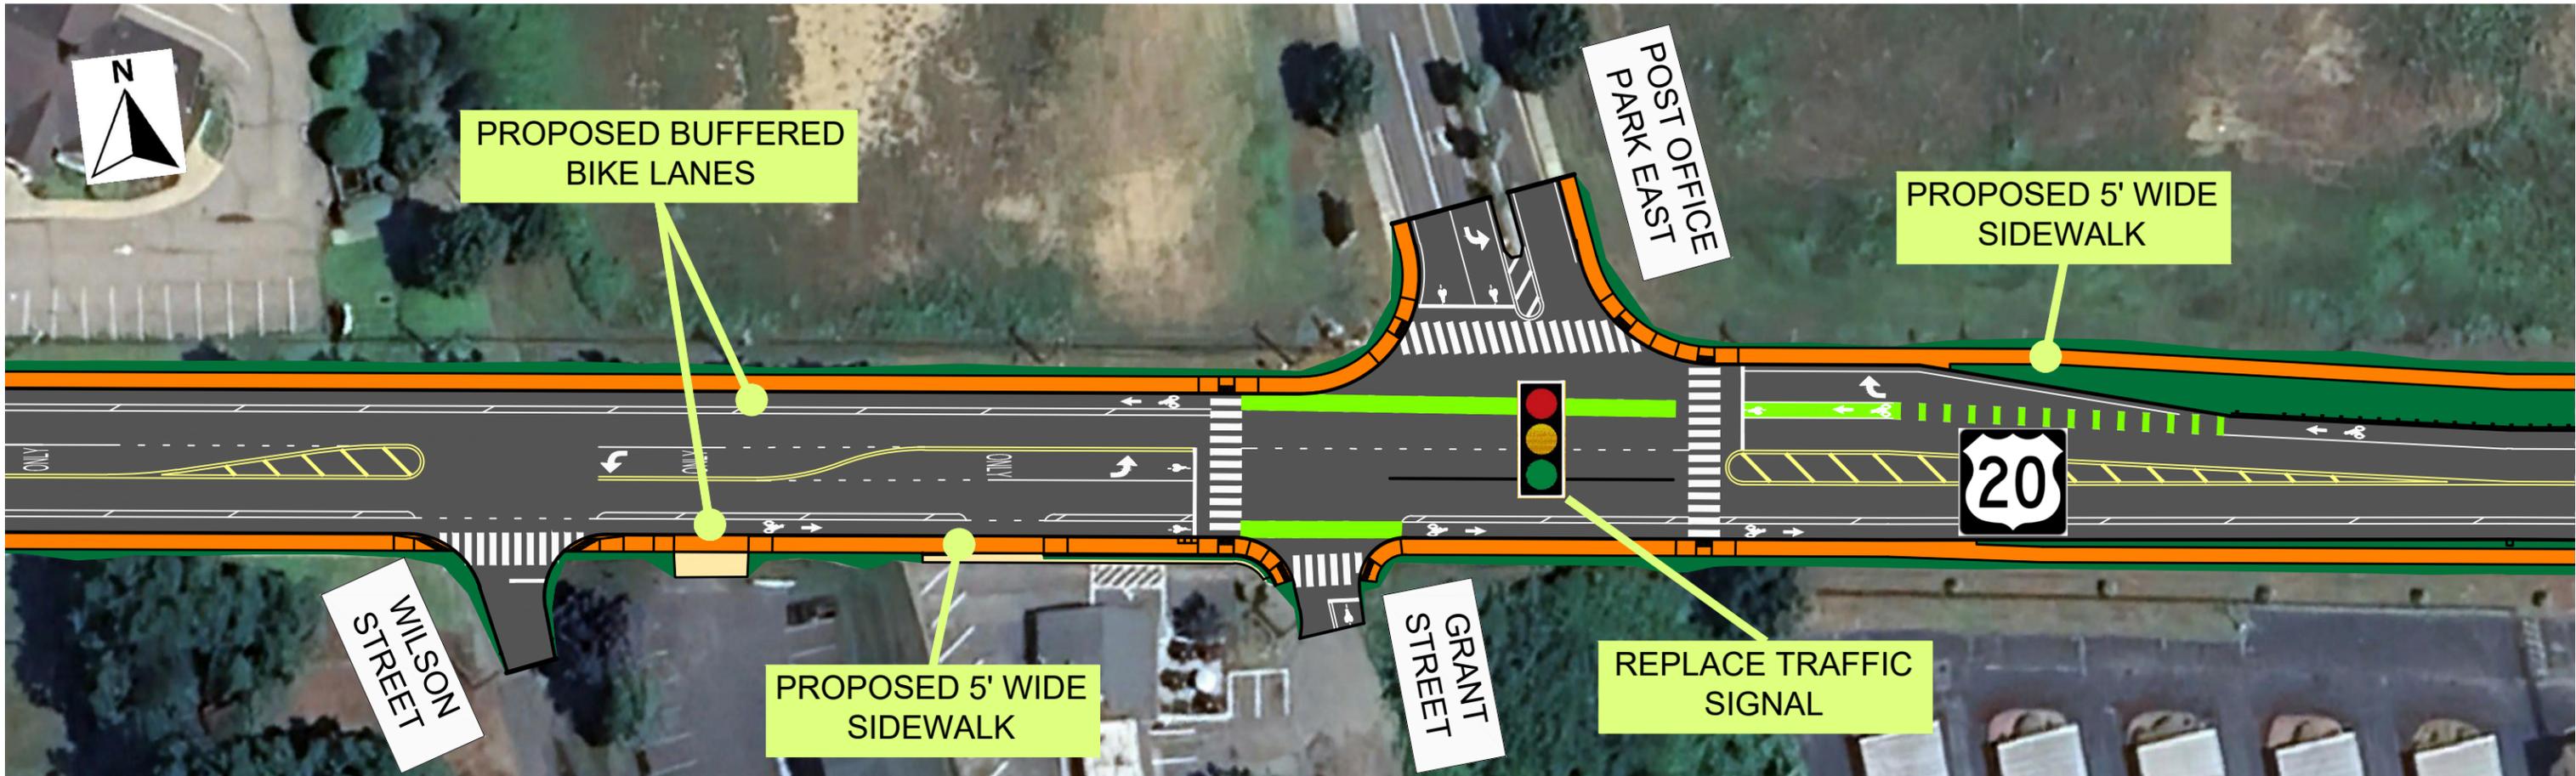

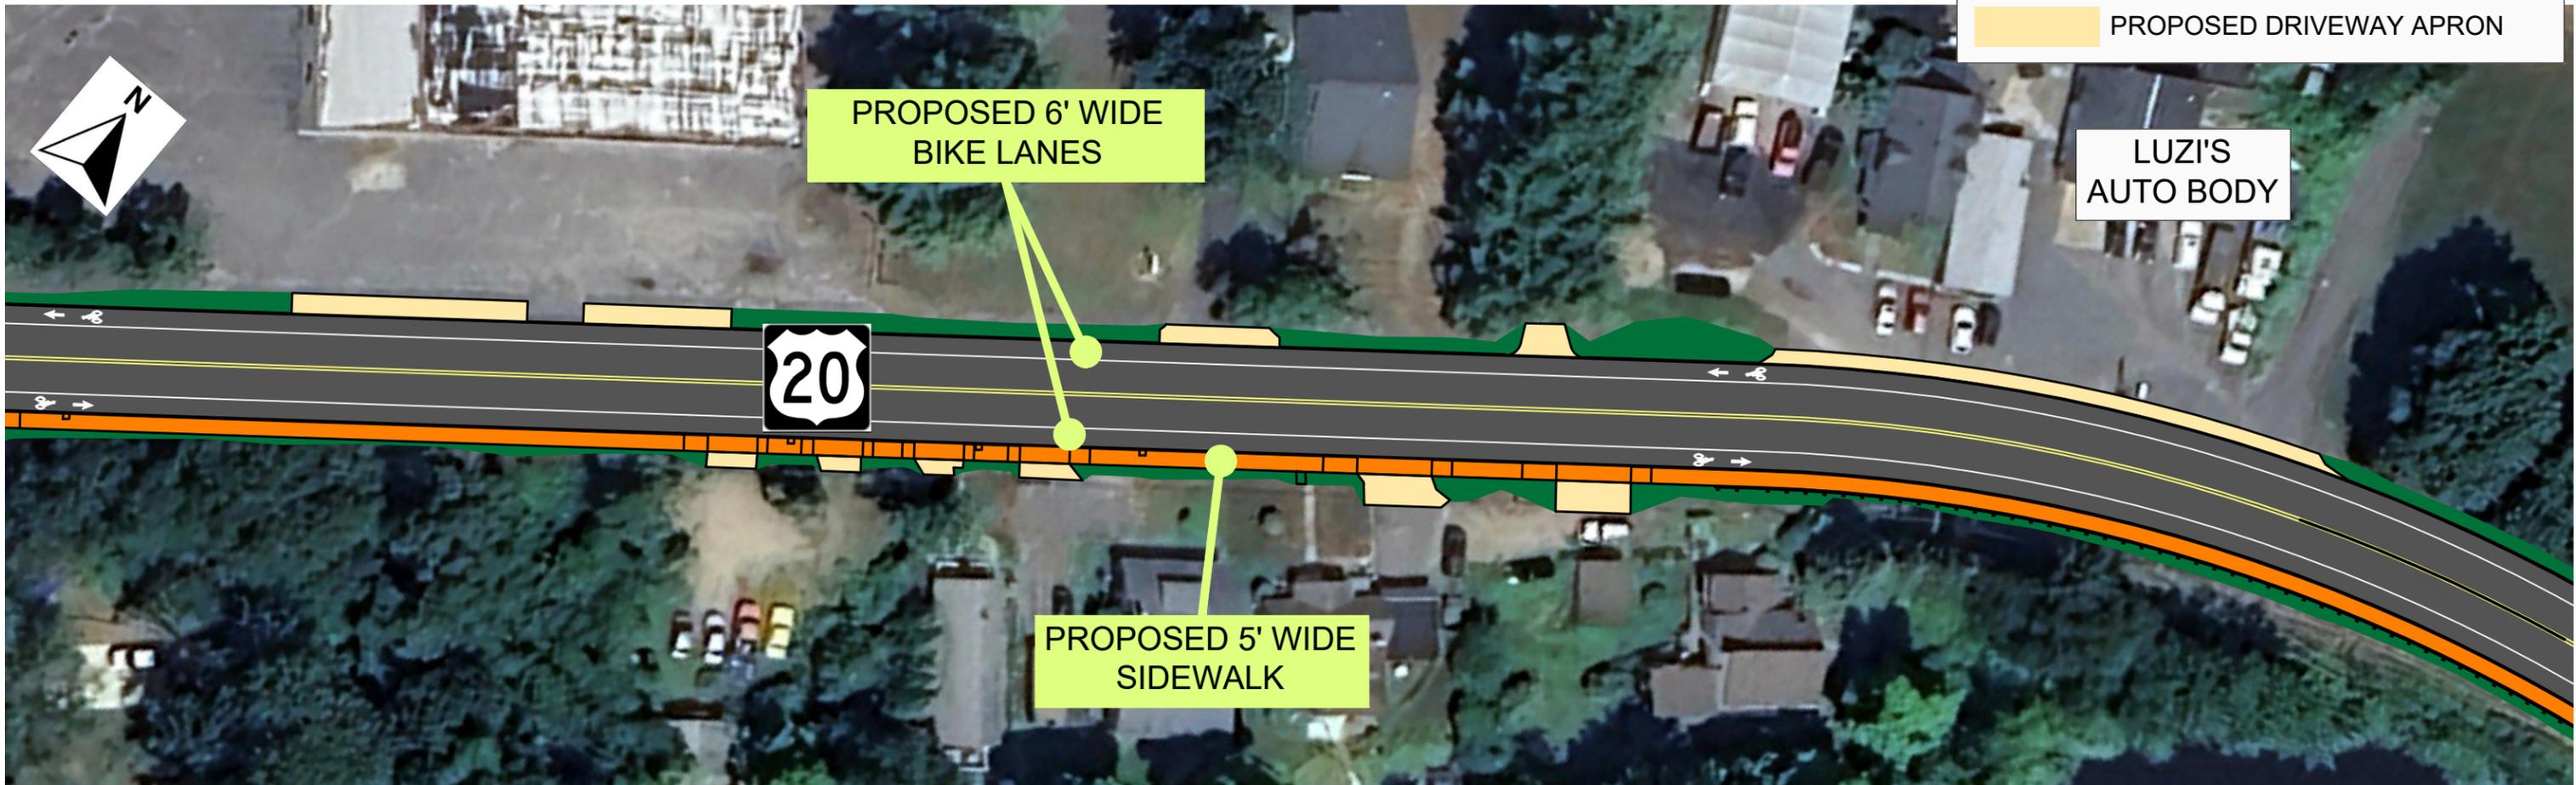

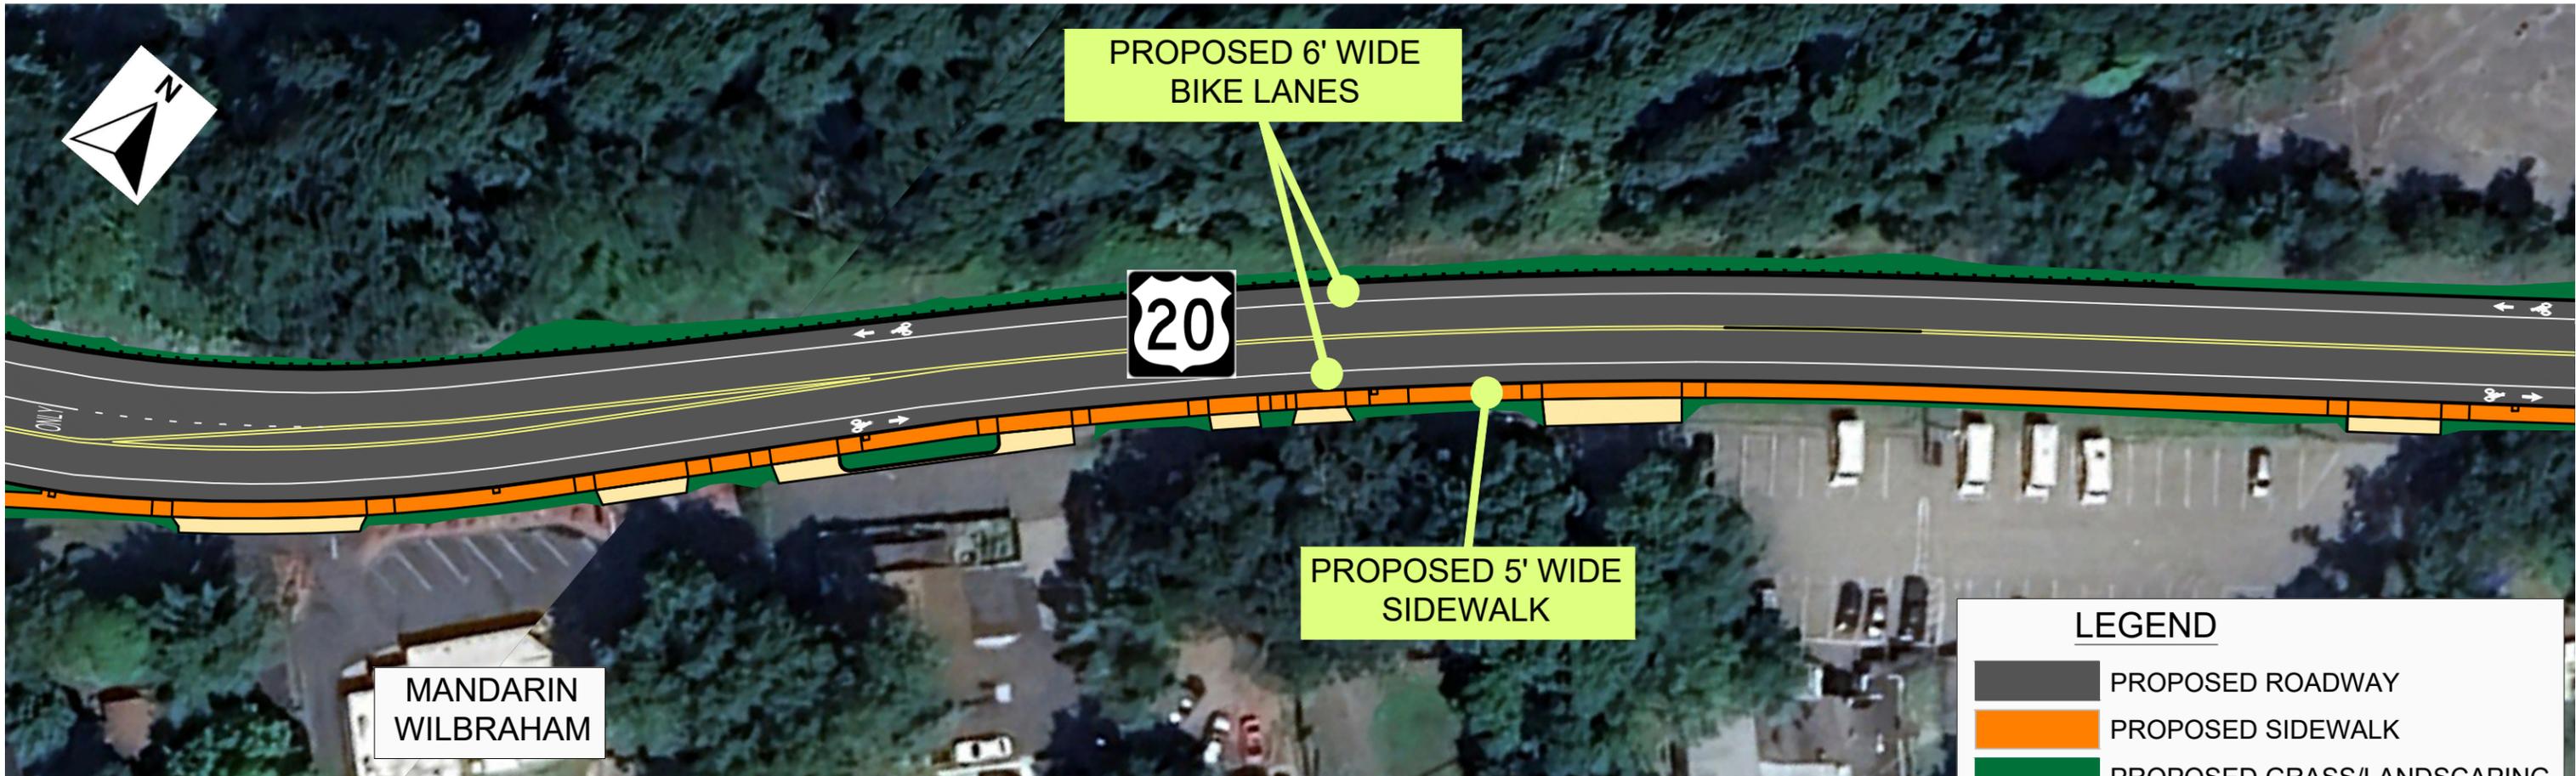

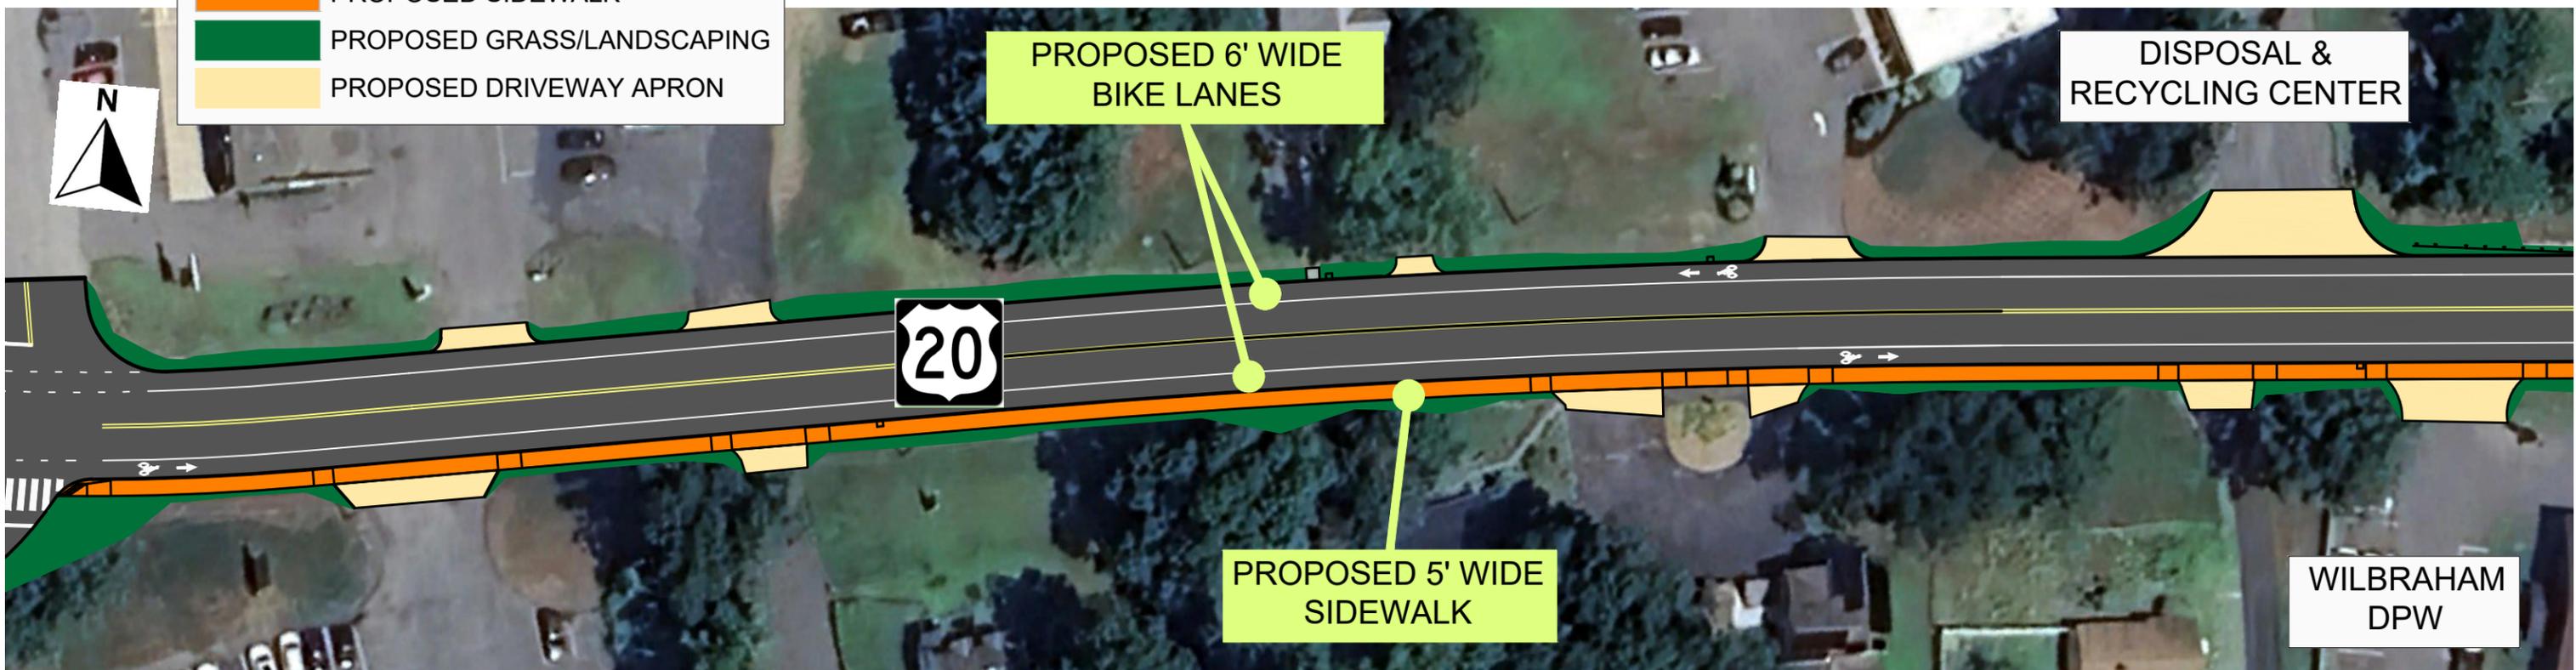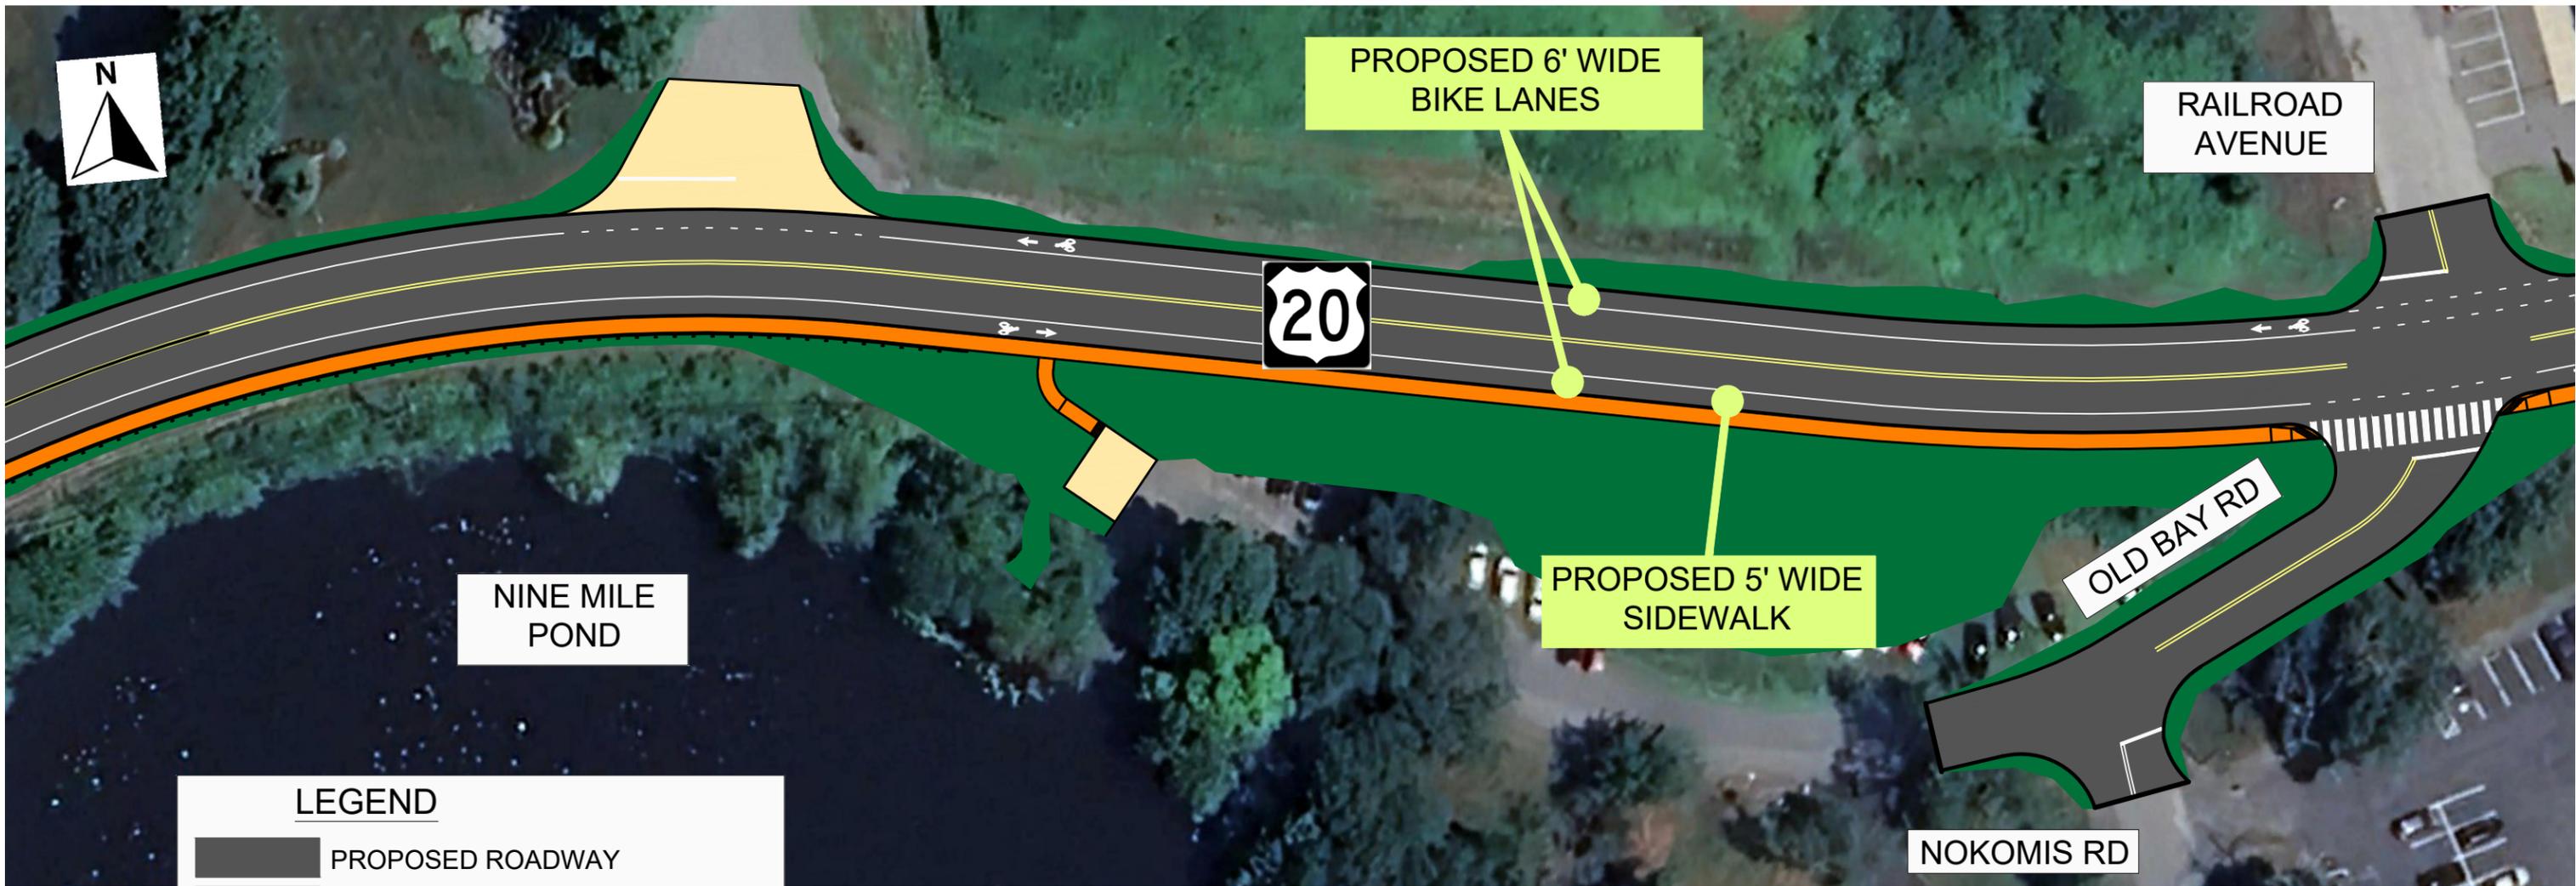

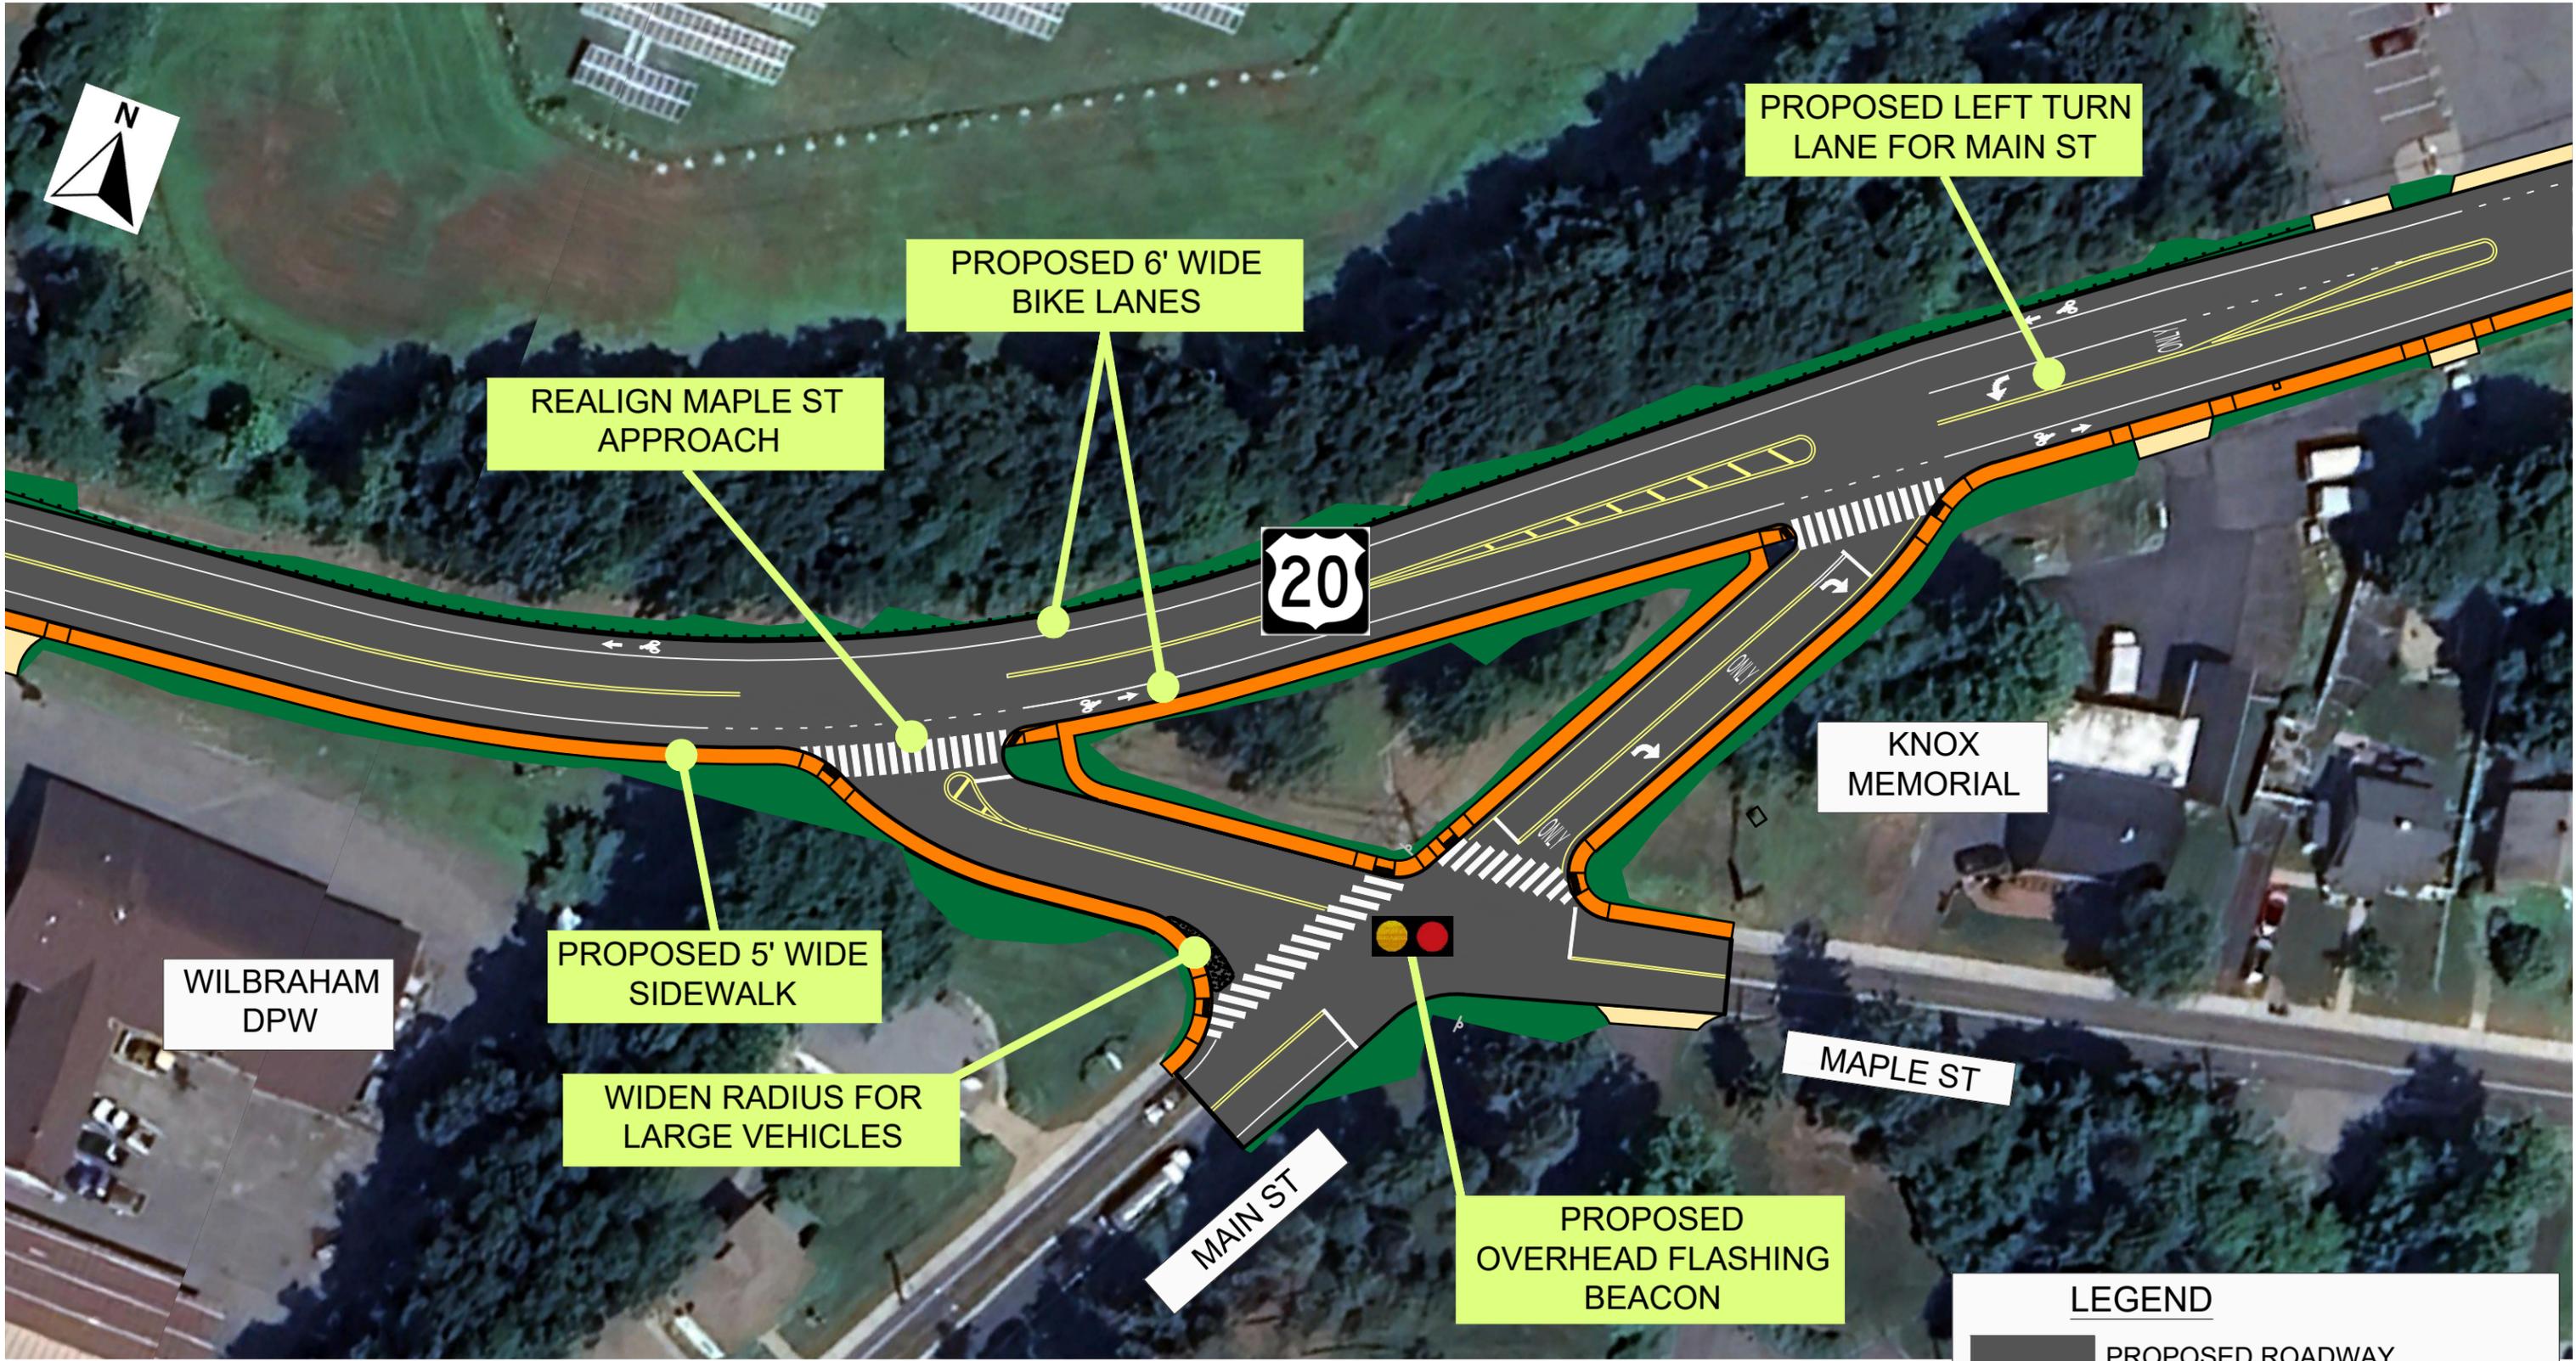

LEGEND

	PROPOSED ROADWAY
	PROPOSED SIDEWALK
	PROPOSED GRASS/LANDSCAPING
	PROPOSED DRIVEWAY APRON

